

DEPOSITED

(PL&M)  
101.36

N 45°11'40"E

ART  
4

PART  
5

**PART  
6**

PART  
7

PART  
8

LANE 127

LANE 127  
(BY REGISTERED PLAN 20M-803)  
PIN 24911 - 0616

N 45°09'30"E

(PL&M)  
101.35

■	DENOTES SURVEY MONUMENT FOUND
SIB	DENOTES STANDARD IRON BAR
IB	DENOTES IRON BAR
M	DENOTES MEASURED
S	DENOTES SET
WIT	DENOTES WITNESS
CF	DENOTES CONCRETE FOUNDATION
PC	DENOTES POINT OF CURVATURE
C	DENOTES CALCULATED
PL	DENOTES REGISTERED PLAN 20M-803
921	DENOTES P.SALNA CO. LTD., O.L.S.
SSIB	DENOTES SHORT STANDARD IRON BAR

ALL FOUND MONUMENTS ARE BY MARSHALL, MACKLIN, MONAGHAN LTD., O.L.S.  
UNLESS OTHERWISE SHOWN.

### BEARING NOTE

BEARINGS ARE ASTRONOMIC AND ARE REFERRED TO THE SOUTH  
EASTERLY LIMIT OF LITTLEWOOD DRIVE AS SHOWN ON  
REGISTERED PLAN 20M-803 HAVING A BEARING OF N45°09'30"E.


### SURVEYOR'S CERTIFICATE

I CERTIFY THAT:

1. THIS SURVEY AND PLAN ARE CORRECT AND IN ACCORDANCE WITH  
THE SURVEYS ACT, THE SURVEYORS ACT, AND THE LAND TITLES ACT  
AND THE REGULATIONS MADE UNDER THEM.
2. THE SURVEY WAS COMPLETED ON THE 18th DAY OF JULY, 2002

DATE: JULY 26, 2002


*R. Salna*  
R.SALNA, O.L.S.

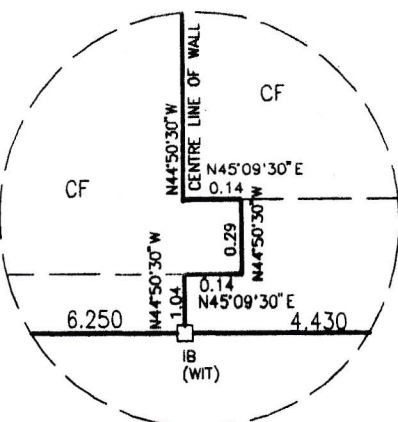

DETAIL  
"NOT TO SCALE"

**P. SALNA COMPANY LTD.**  
ONTARIO LAND SURVEYORS  
10225 YONGE STREET  
RICHMOND HILL, ONTARIO L4C 3B2  
PHONE (905) 884-3988 FAX (905) 737-7516  
FILE:02-001

CAD FILE: 803RC  
DRAWN BY: MAP  
CHECKED BY: SRI

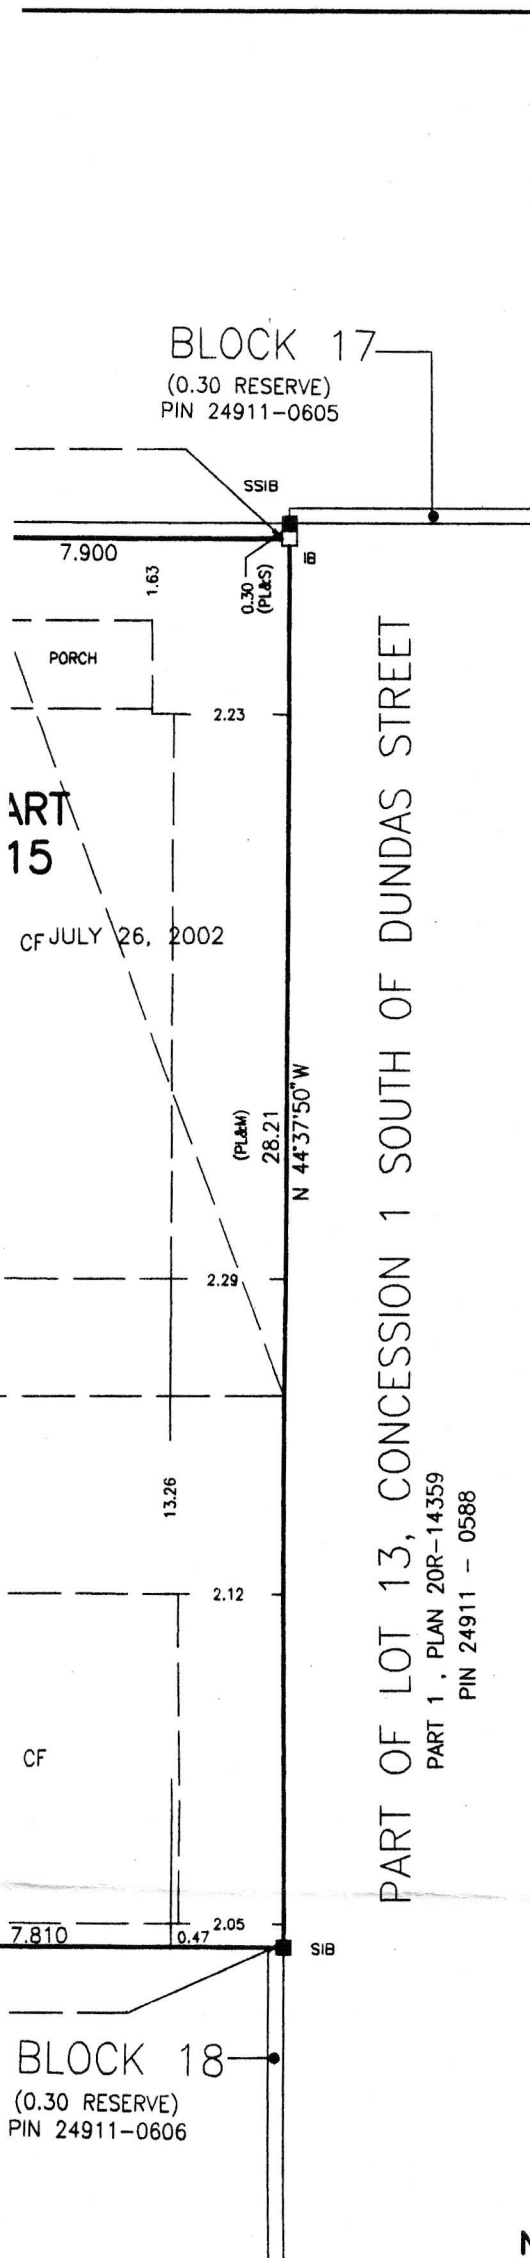

I require this plan to be deposited under the Land Titles Act

Date JULY 30, 2002  
*R. Salna*  
R.SALNA, O.L.S.

**METRIC**  
DISTANCES SHOWN ON THIS PLAN ARE IN METRES AND CAN BE CONVERTED TO FEET BY DIVIDING BY 0.3048.

PLAN 20R - 14741

RECEIVED AND DEPOSITED

Date *July 30, 2002*  
*Angela Timbers*

Ass't Dep. Land Registrar  
for the Land Titles Division of  
HALTON (No.20)

**SCHEDULE**


PARTS	ALL OF BLOCK	REGISTERED PLAN	ALL OF PIN
PARTS 1 TO 15 BOTH INCLUSIVE	1	20M-803	24911-0589
PARTS 16 TO 28 BOTH INCLUSIVE	3		24911-0591

PARTS 1 TO 15 BOTH INCLUSIVE ARE SUBJECT TO A RIGHT AS IN INST. No. HR100230


PARTS 16 TO 28 BOTH INCLUSIVE ARE SUBJECT TO A RIGHT AS IN INST. No. HR100232

**PLAN OF SURVEY OF  
BLOCKS 1 AND 3  
REGISTERED PLAN 20M-803  
TOWN OF OAKVILLE  
REGIONAL MUNICIPALITY OF HALTON**

**SCALE 1:150**

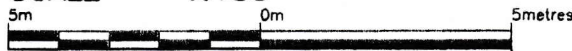

**P. SALNA CO. LTD., O.L.S.**

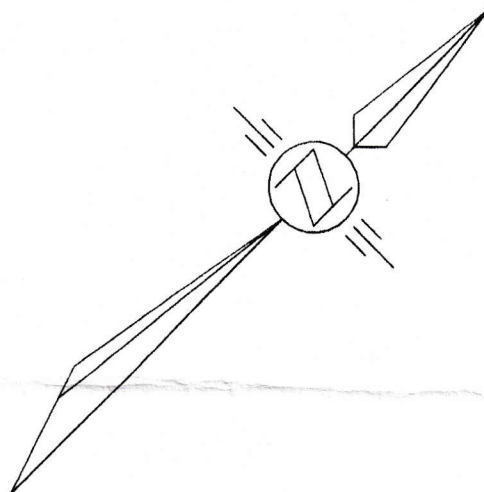

**NOTES AND LEGEND**

□ DENOTES SURVEY MONUMENT PLANTED